

Figure 3-1 September 2005

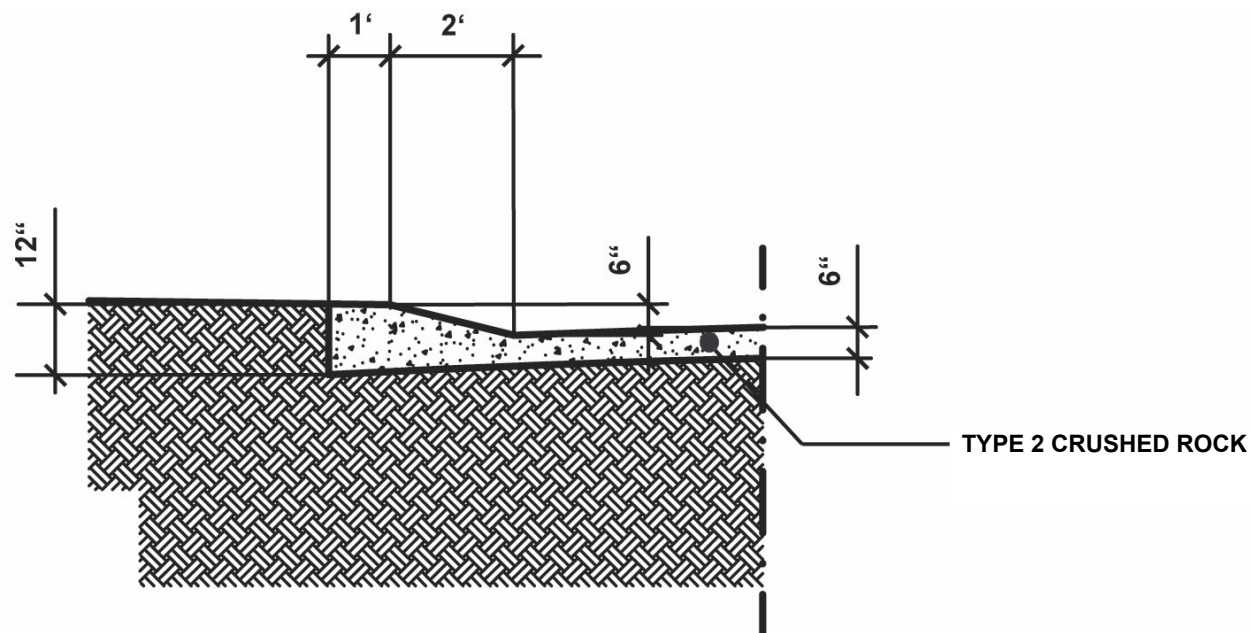


Figure 3-3

September 2005

Crushed Rock Thickened Edged Detail



NOT TO SCALE

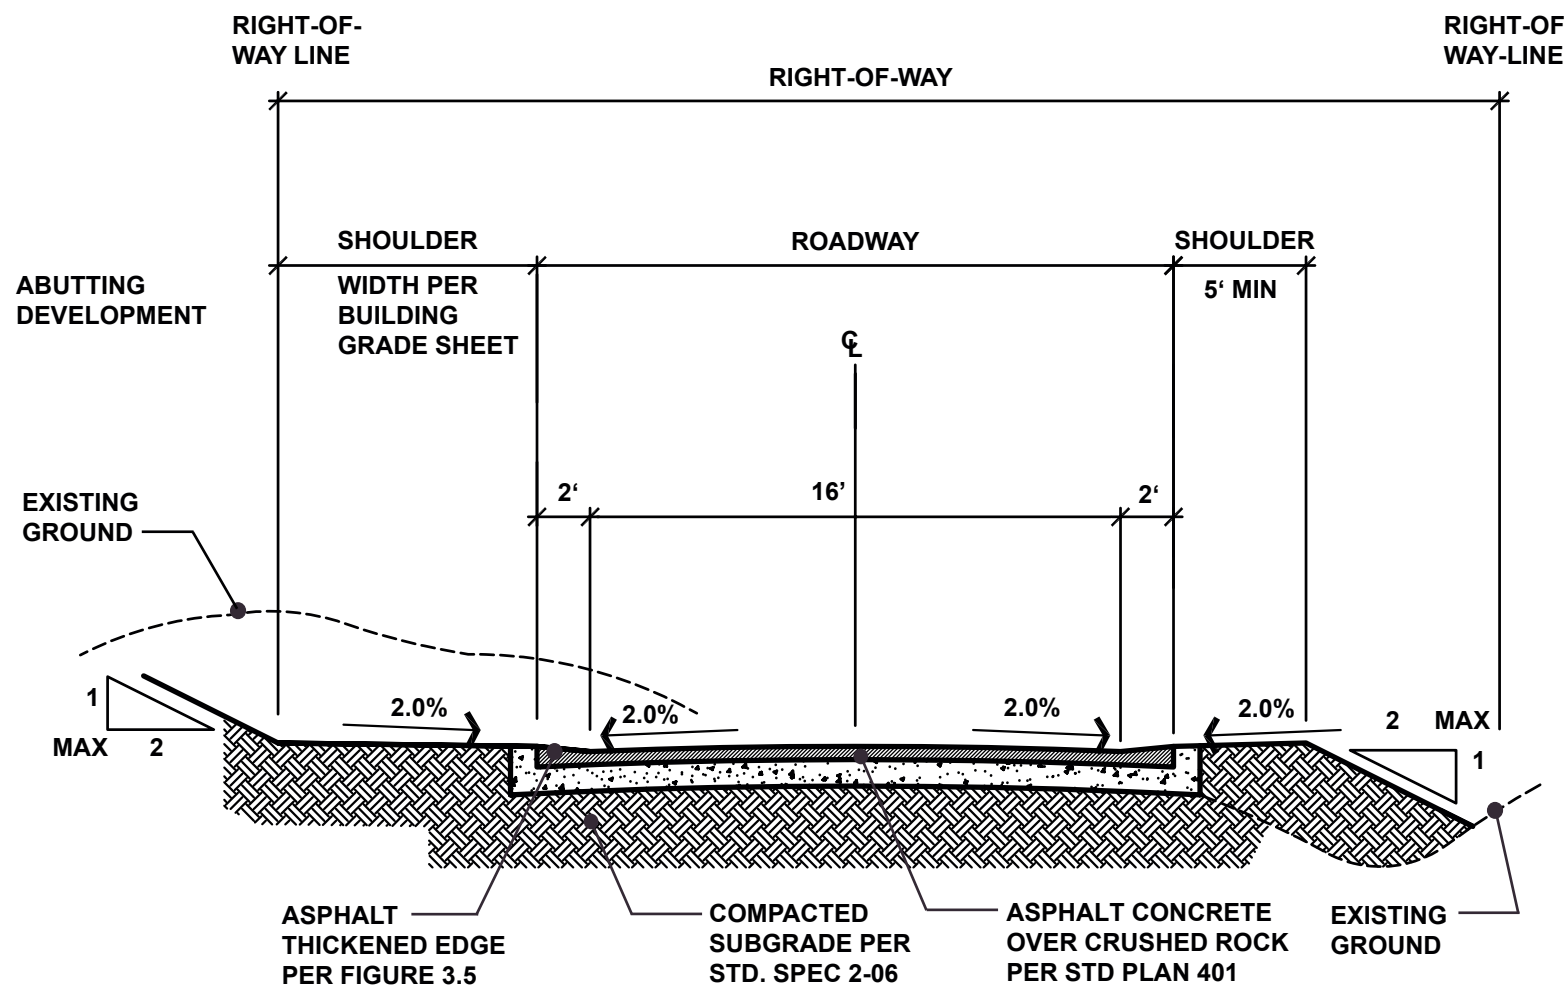


Figure 3-4

September 2005

Asphalt Concrete Pavement: New Pavement For Streets without Existing Hard Surface



NOT TO SCALE

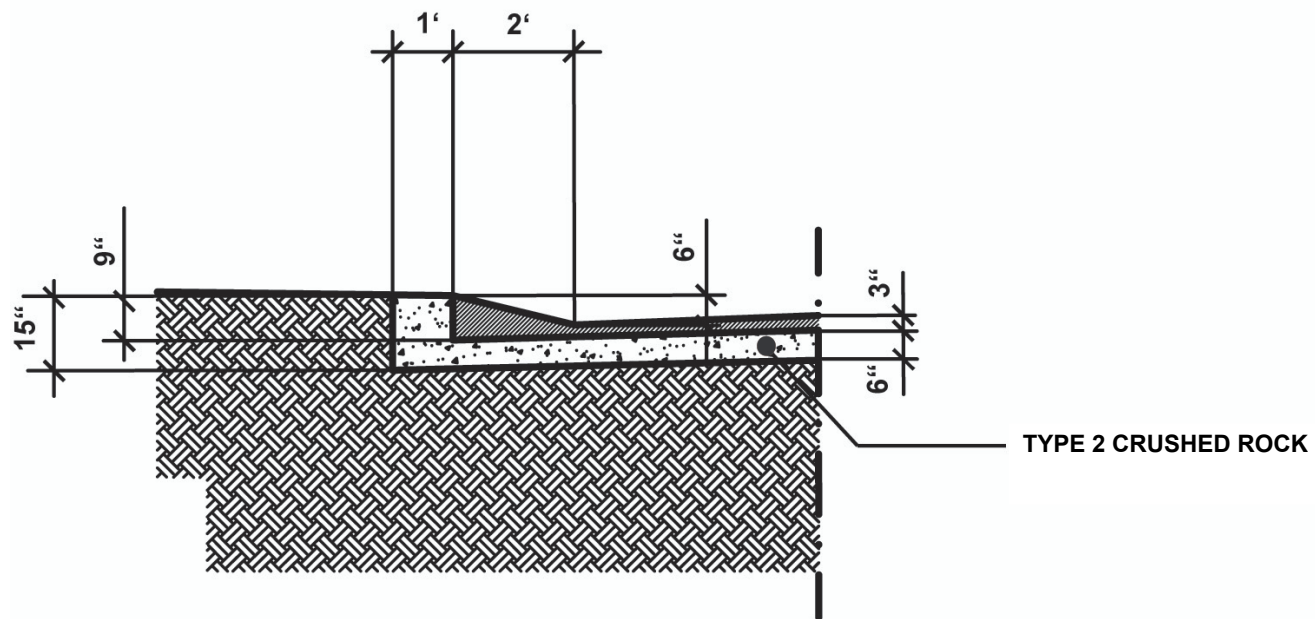


Figure 3-5

September 2005

Asphalt Thickened Edge Detail



NOT TO SCALE

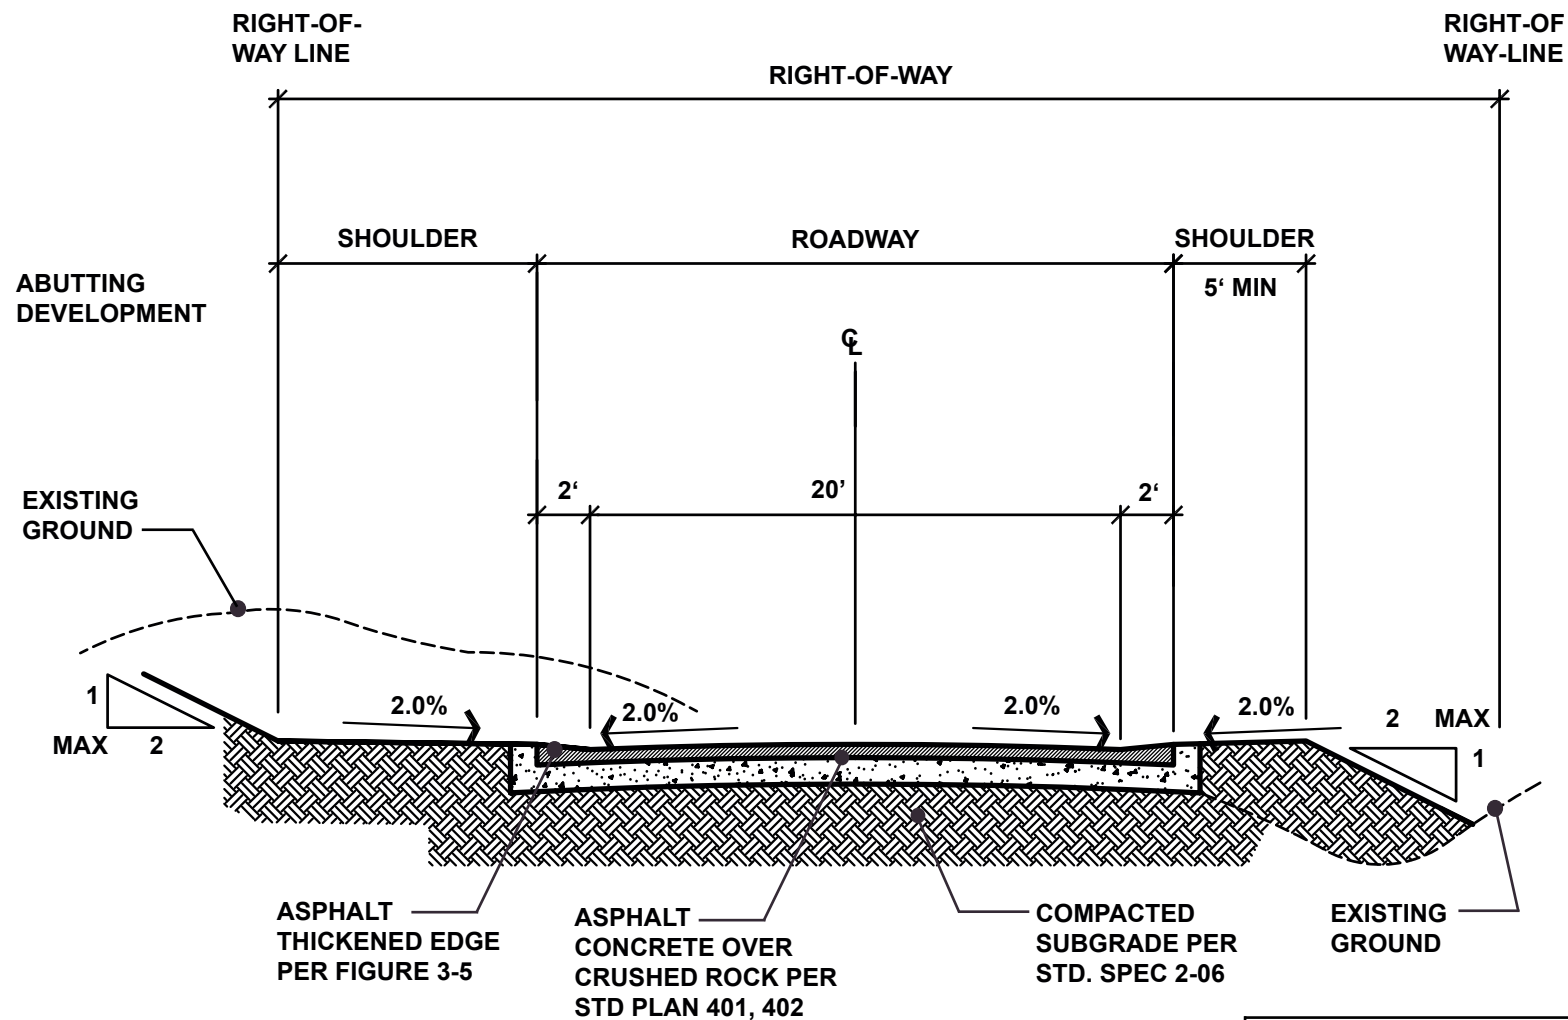


Figure 3-6

September 2005

Asphalt Concrete Pavement: New Pavement For Streets without Existing Hard Surface



NOT TO SCALE

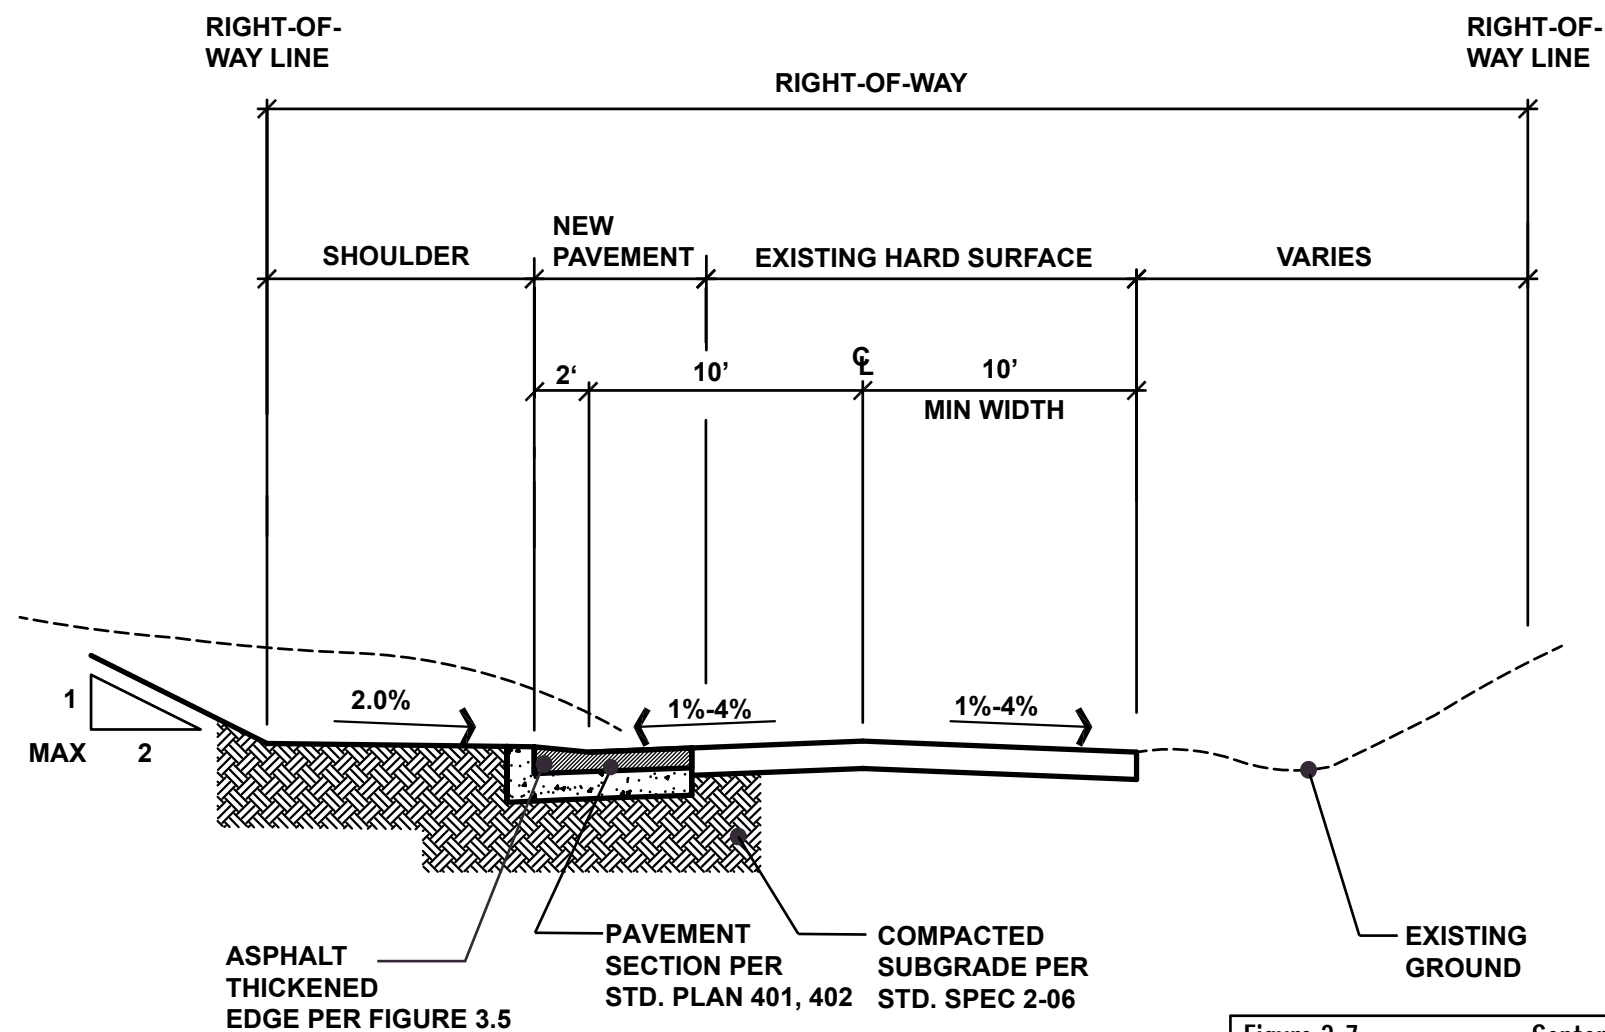


Figure 3-7 September 2005

Asphalt Concrete Pavement: Pavement Widening For Existing Hard Surface Streets



NOT TO SCALE

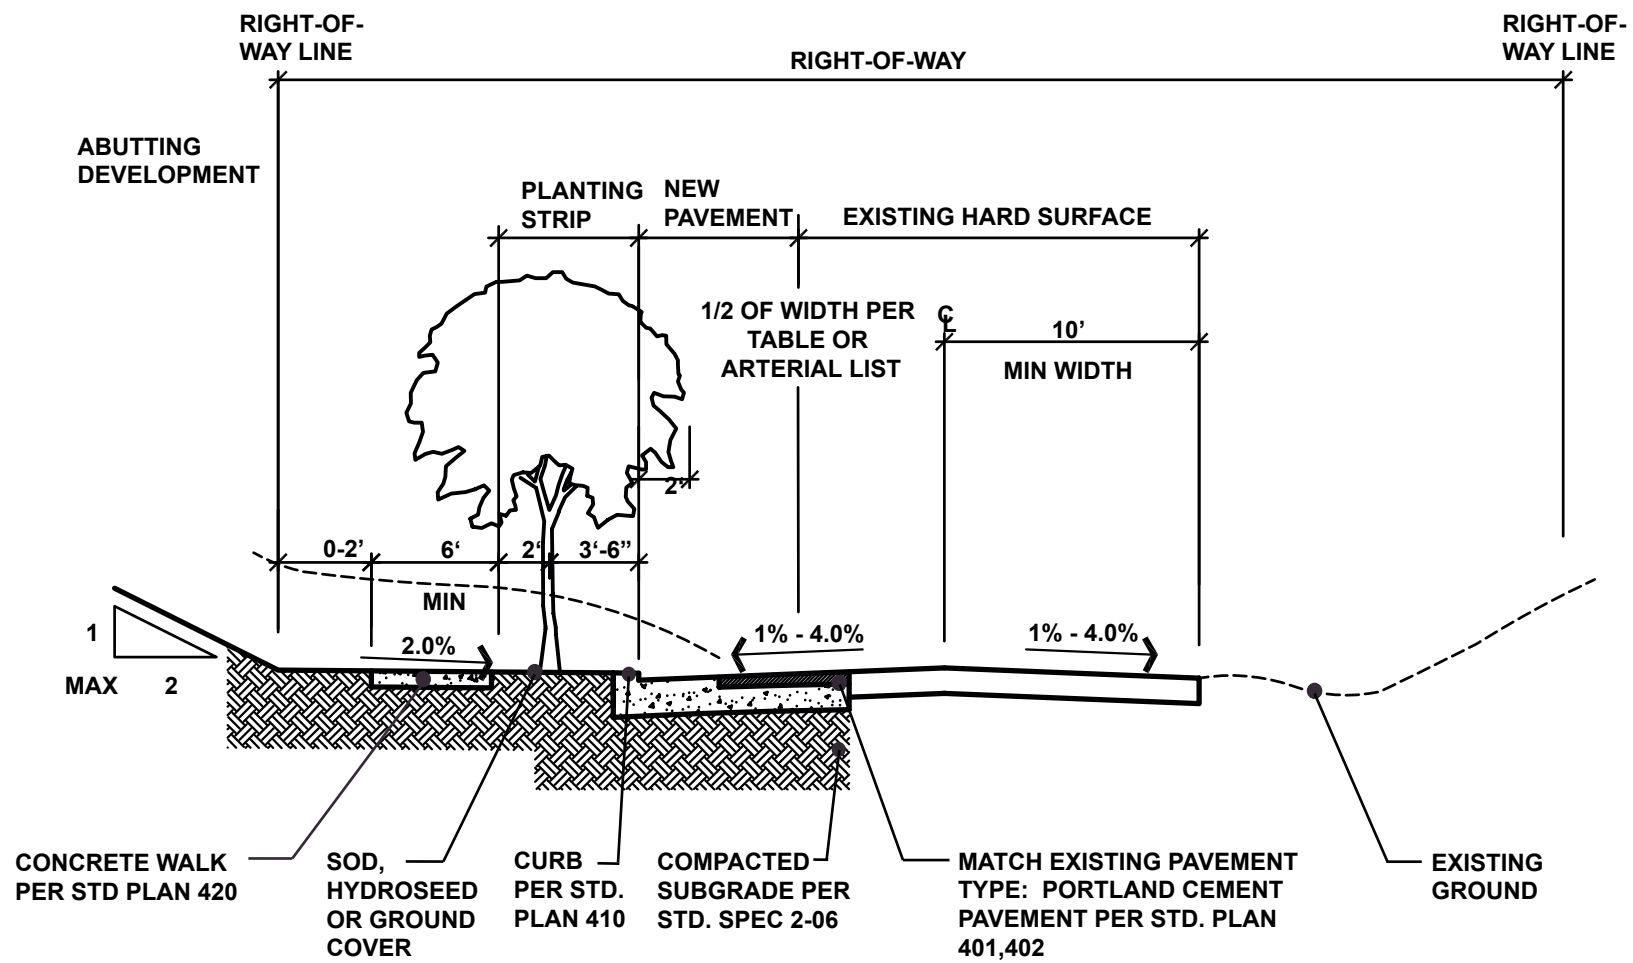


Figure 3-8

September 2005

Pavement Widening For Existing Hard Surface Streets



NOT TO SCALE

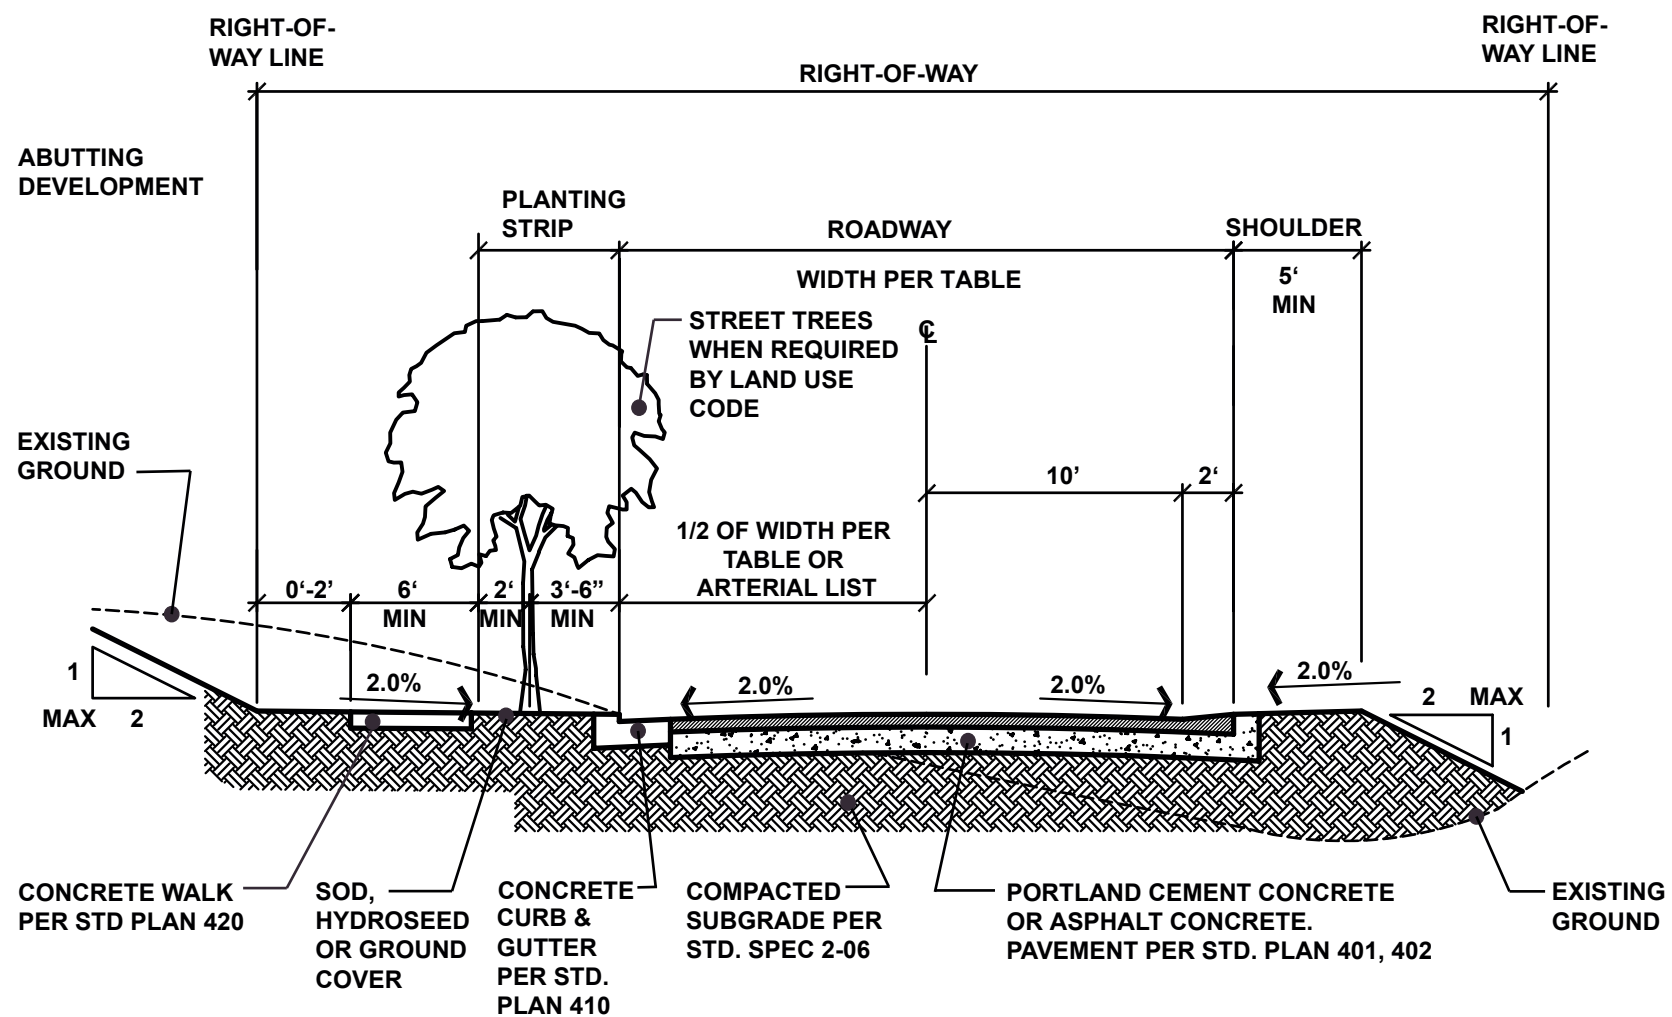


Figure 3-9

September 2005

Curb and Sidewalk Improvement: New Pavement
For Streets without Existing Hard Surface



NOT TO SCALE

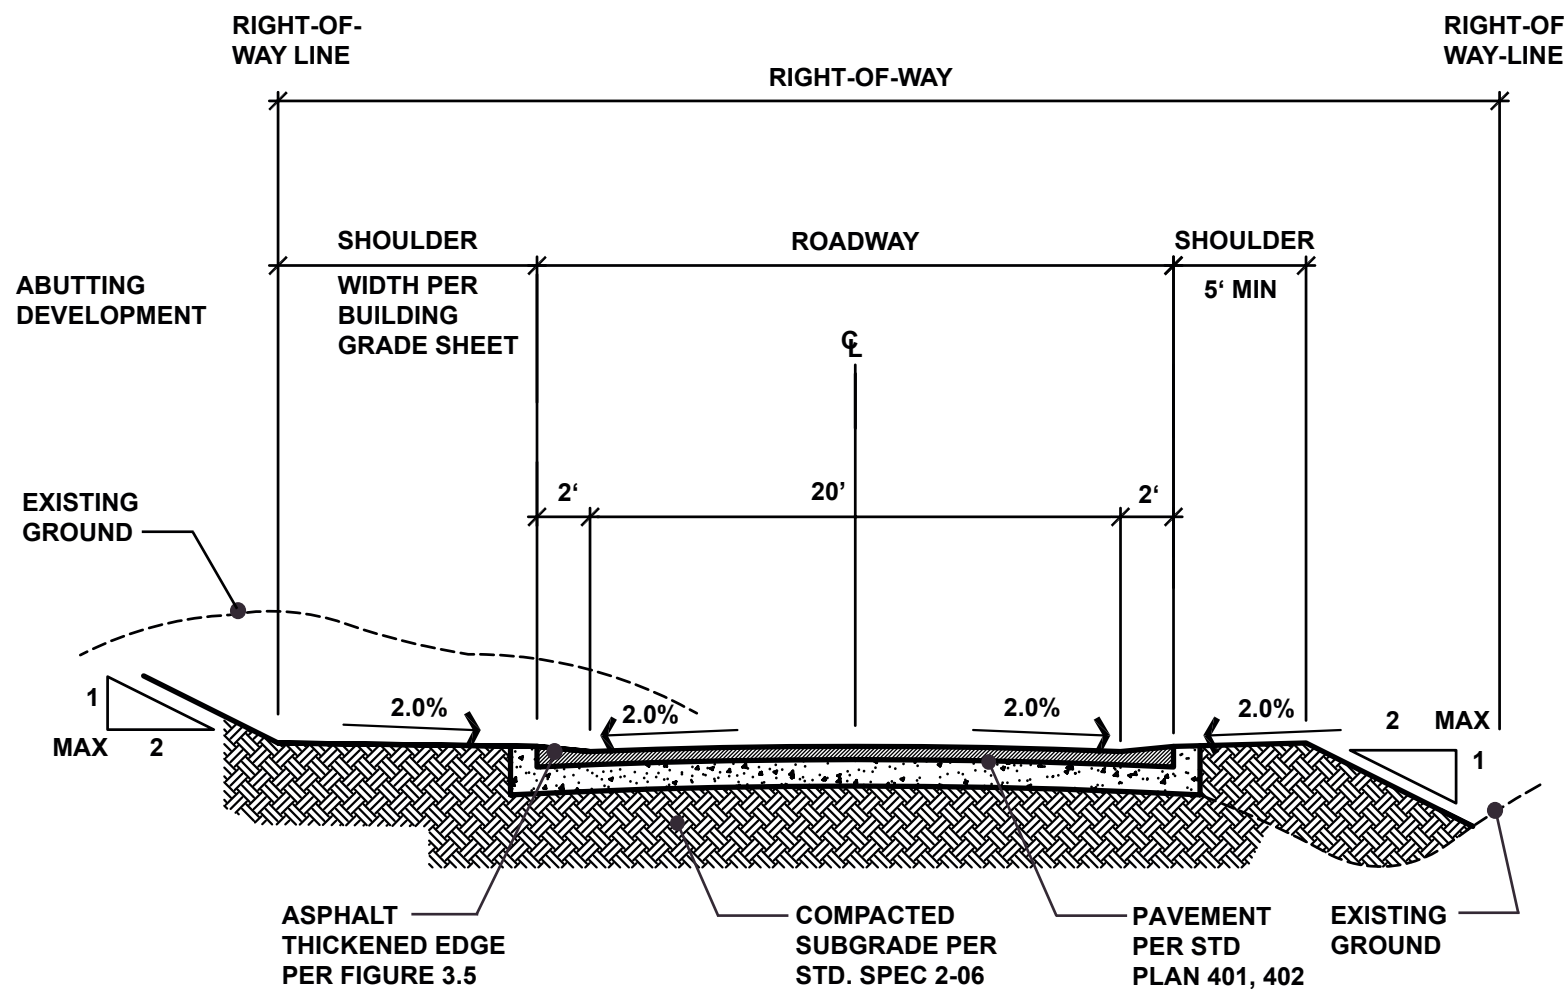


Figure 3-10

September 2005

Asphalt Concrete Pavement: New Pavement For Streets without Existing Hard Surface



NOT TO SCALE

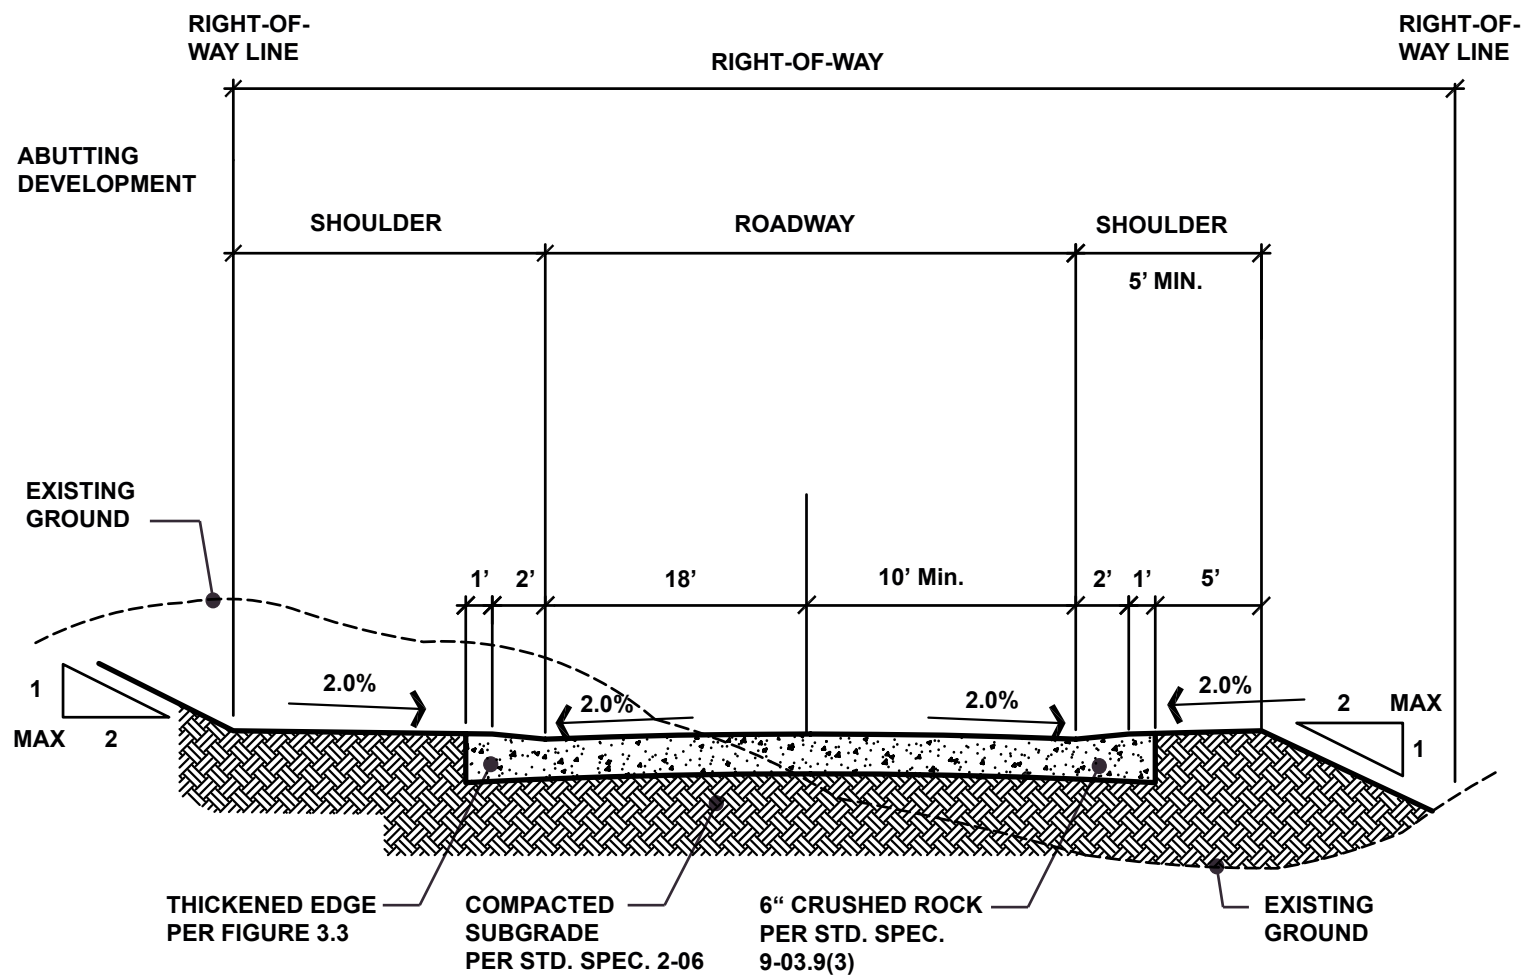


Figure 3-11 September 2005
Crushed Rock Improvement: Industrial Zones



NOT TO SCALE

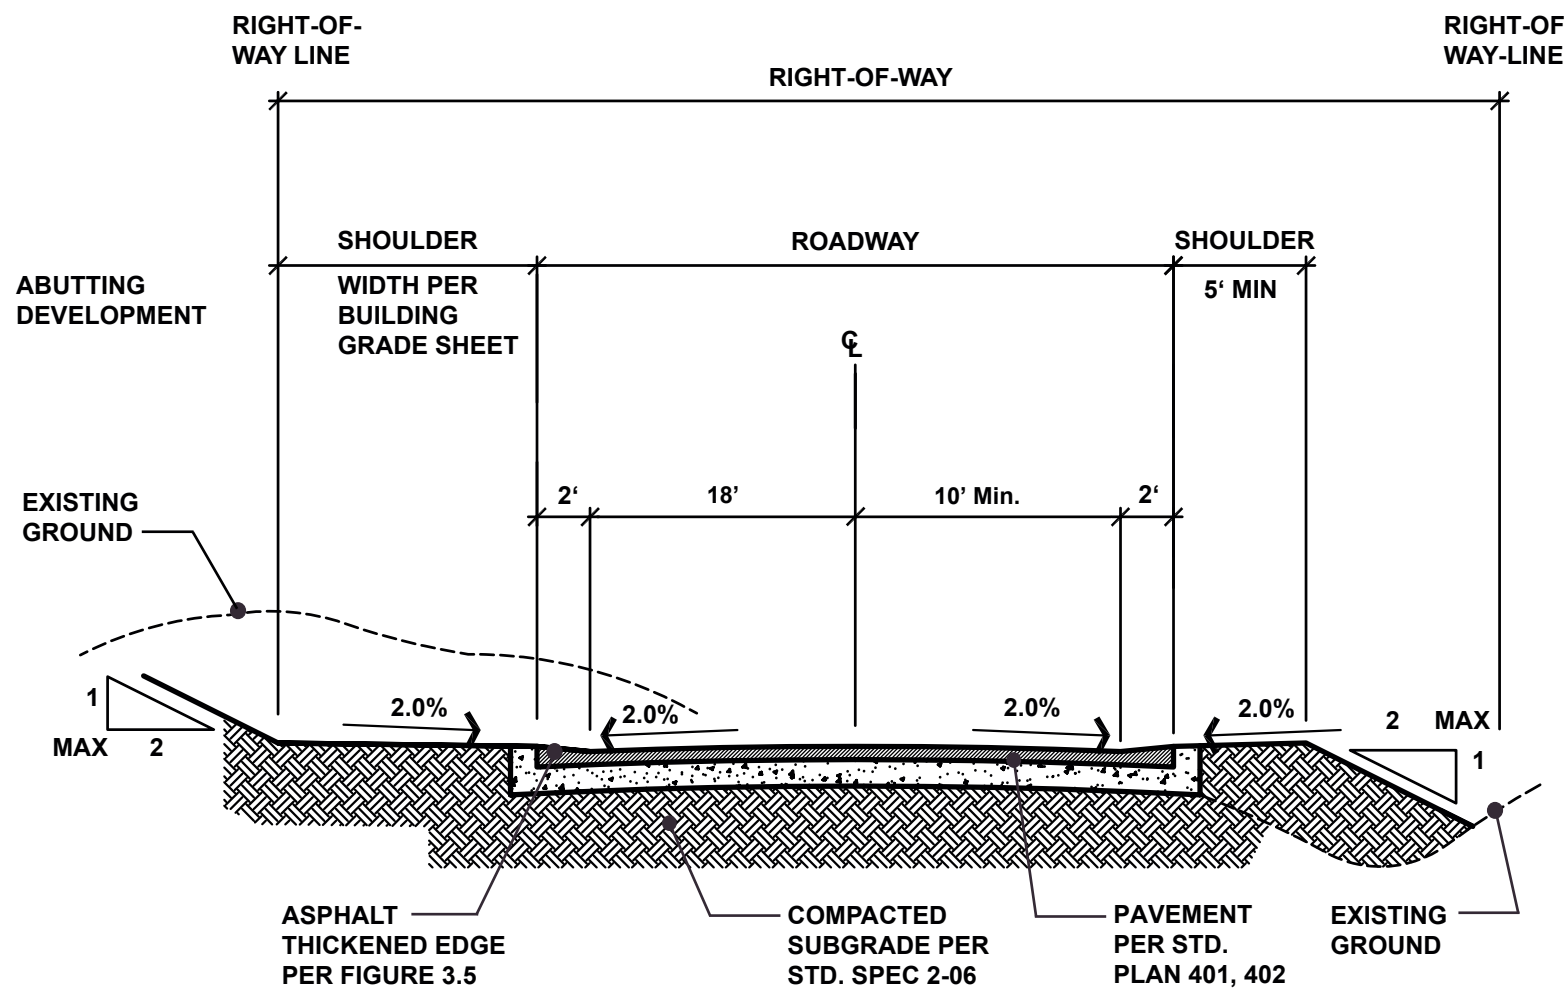



Figure 3-12

September 2005

Asphalt Concrete Pavement: New Pavement For Streets without Existing Hard Surface in Industrial Zones



NOT TO SCALE

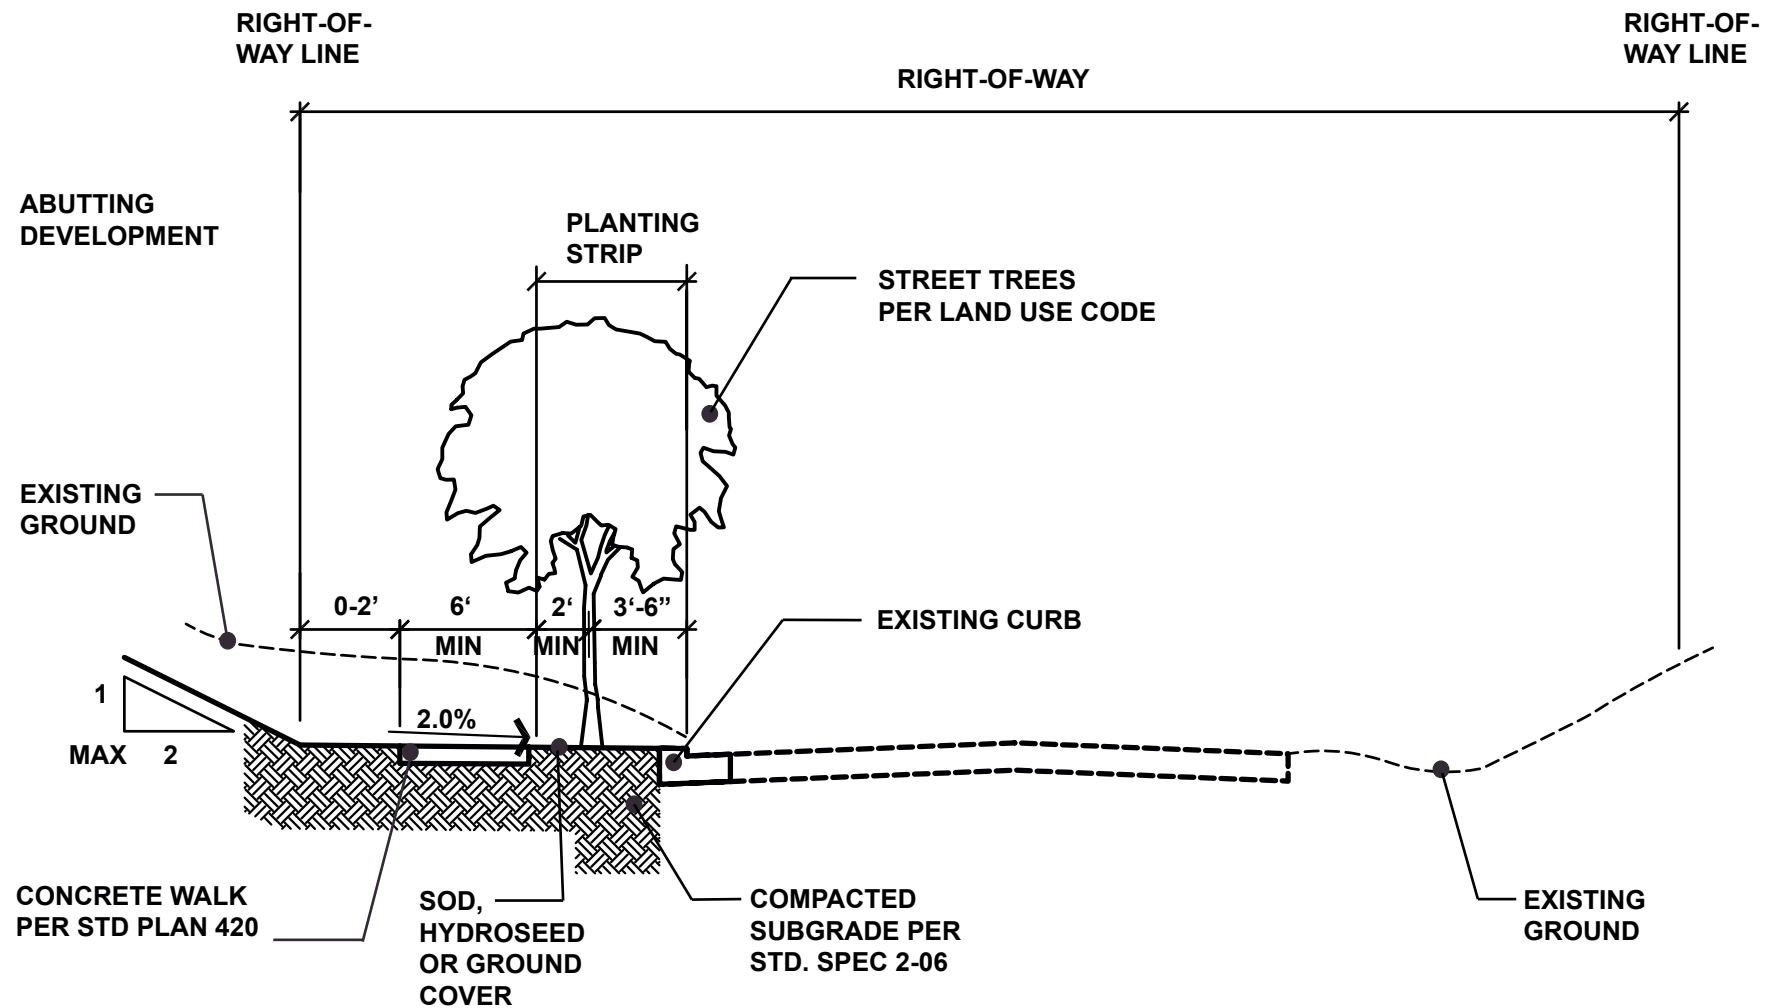

* REFER TO CHAPTER 3: NEW STREETS WIDTH REQUIREMENTS

Figure 3-13

September 2005

New Concrete Sidewalk with Existing Curb



NOT TO SCALE

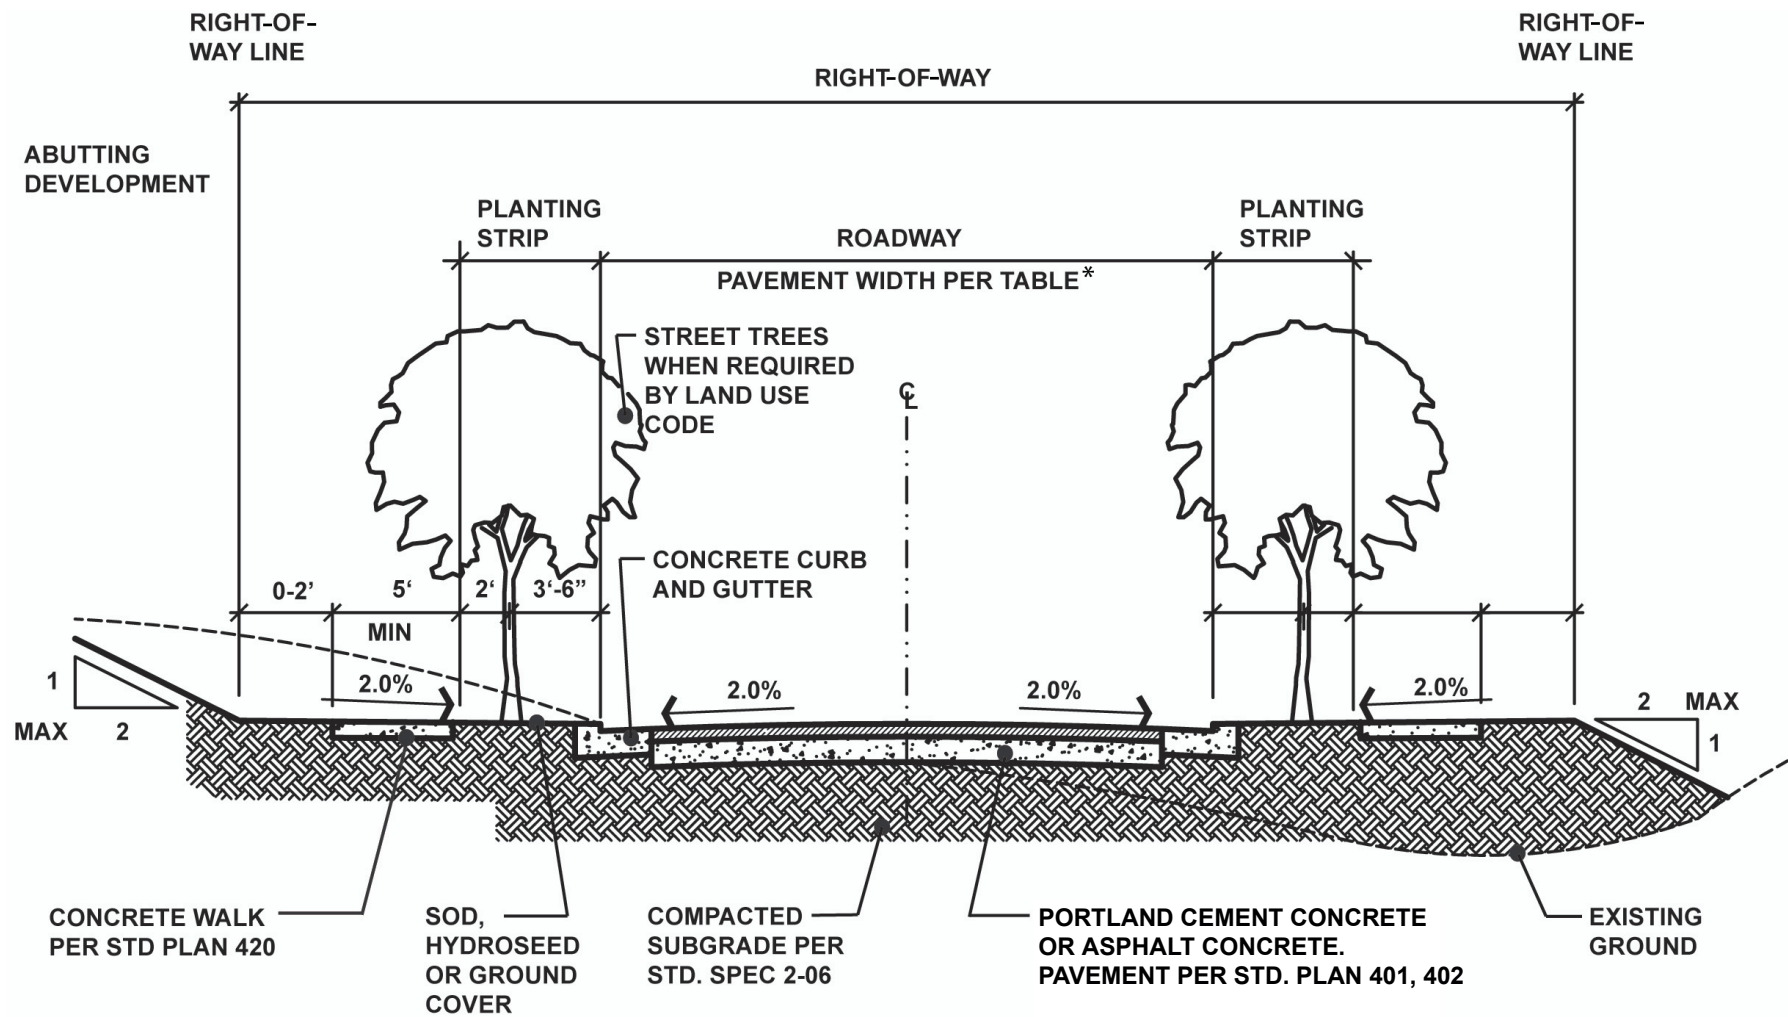


Figure 3-14


September 2005

Full Improvements for Newly Dedicated Streets



* REFER TO CHAPTER 3: NEW STREETS WIDTH REQUIREMENTS

NOT TO SCALE

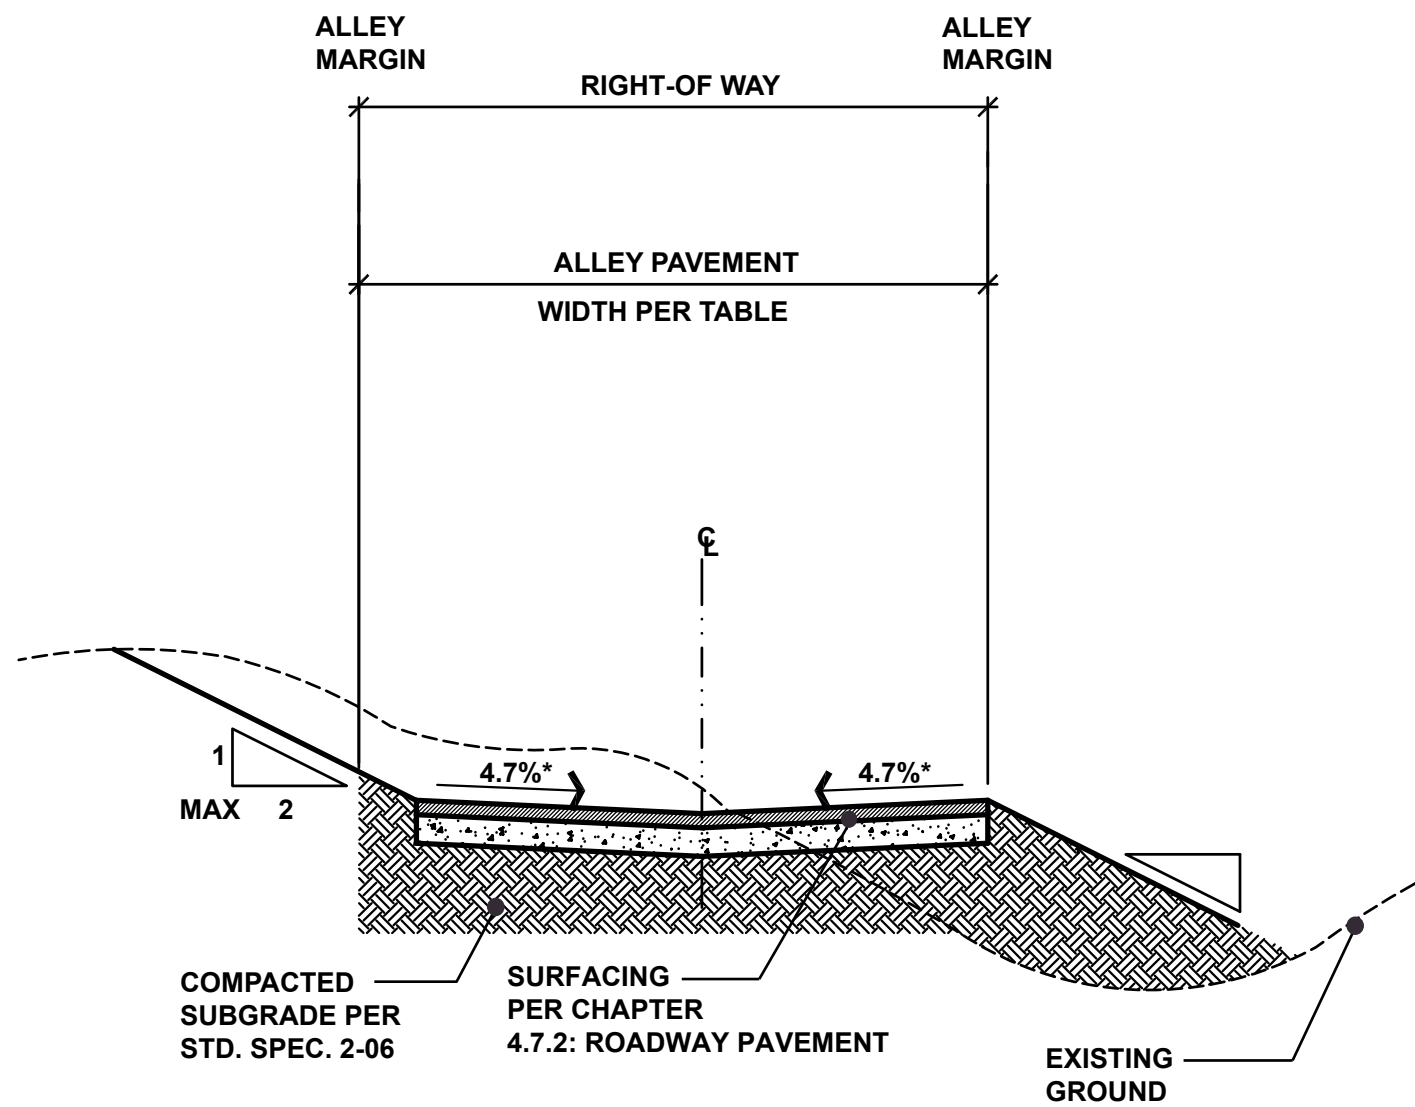

* SEE STD PLAN 403.
ALLEY IMPROVEMENTS SHALL CONSIDER AN ADA
ACCESSIBLE ROUTE FOR THE ENTIRE ALLEY.

** REFER TO CHAPTER 3: ALLEY WIDTH REQUIREMENTS


Figure 3-15

September 2005

Alley Improvement



NOT TO SCALE

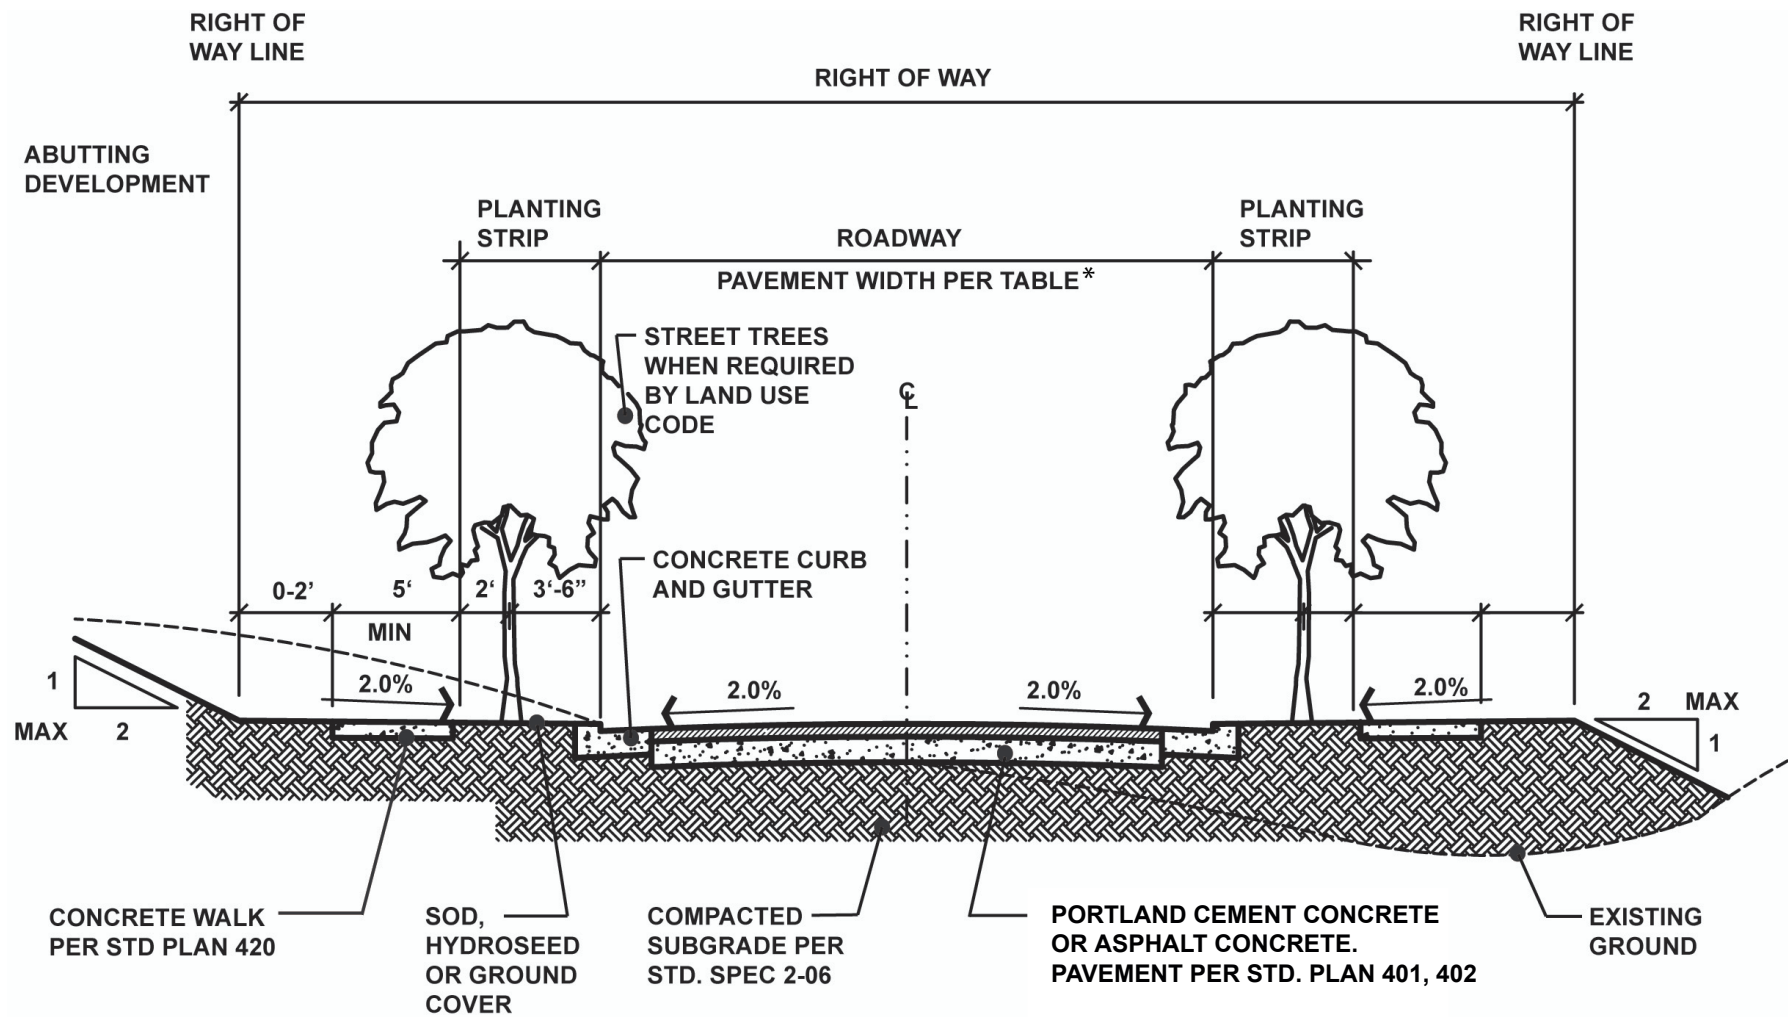

* REFER TO CHAPTER 3: NEW STREETS WIDTH REQUIREMENTS

Figure 3-16

September 2005

Full Improvements for Newly Dedicated Streets



NOT TO SCALE